


**PROPOSED Block B - South West Elevation**  
 Scale 1:100 @A3  
 1:50 @A1

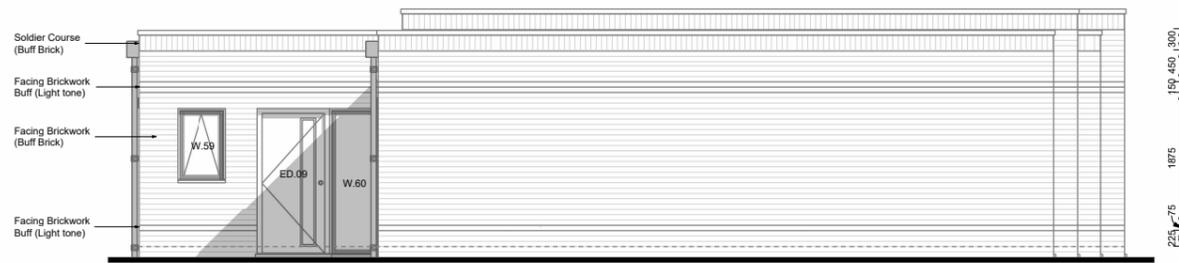

**PROPOSED Block B - South East Elevation**  
 Scale 1:100 @A3  
 1:50 @A1

1:50 @A1 1:100 @A3

0m 4m 8m

4. Prince of Wales Road, Dorchester, DT1 1PW

Drawn by HB  
 Checked by DH  
 Scale @ A3 As indicated

All the dimensions to be checked on site prior to commencement of work. Do not scale from drawing.

**Drawing Status Key:**

SK - Sketch P - Preliminary  
 D - Draft S - Submitted  
 A - Approved T - Tender  
 C - Construction IN - Information

Revision	Description	Date
a	Block B - Revised Building Reg's Package	12.04.22
b	Materials Specification Amended	28.04.22
c	Amended to Client's Specification	17.06.22
d	Services, Roof Structure & Drainage Revised	25.07.22
e	Rainwater Disposal Revised	09.08.22
f	S/O's Amended	19.08.22
g	External Doors & Windows Revised	01.11.22

Block B - Elevations Continued

Drawing Ref: Status:

1680BR.206g | C

**dot**  
**architecture**